



US 301 - 3 THROUGH LANES W/O SERVICE ROADS

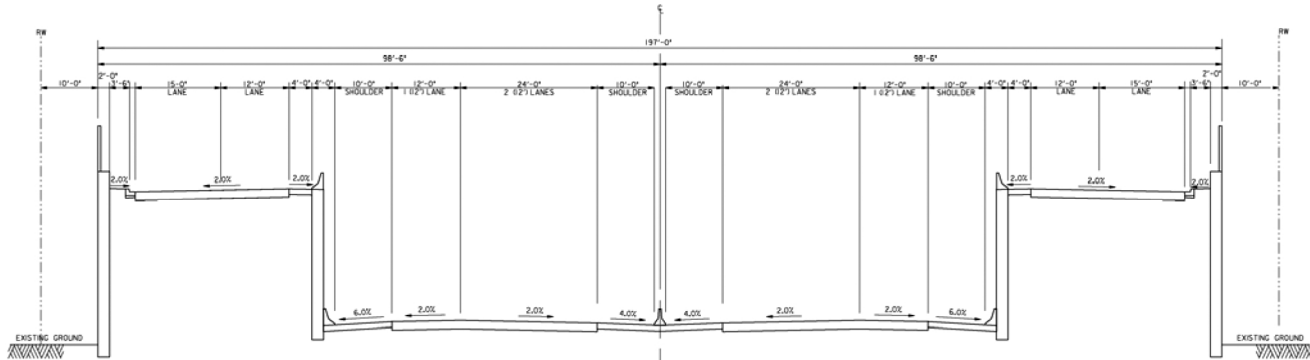

US 301 AT GRADE - 3 THROUGH LANES AT INTERCHANGES

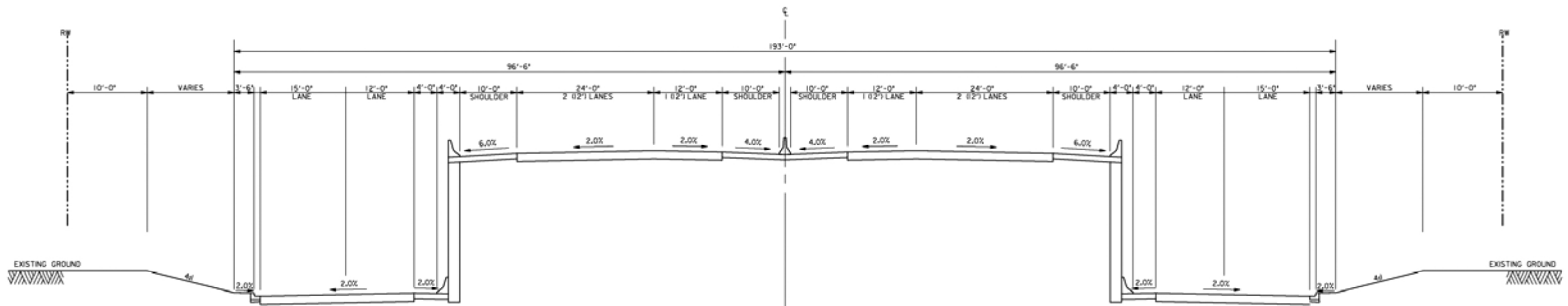

US 301 ELEVATED - 3 THROUGH LANES AT INTERCHANGES